


FAIRFAX COUNTY PARKWAY R000-029-249

CROSSING NO. 2, IMPACT 1-2

IMPACTS:

420 LINEAR FEET OF STREAM
106630 SQ. FT. OF WETLANDS

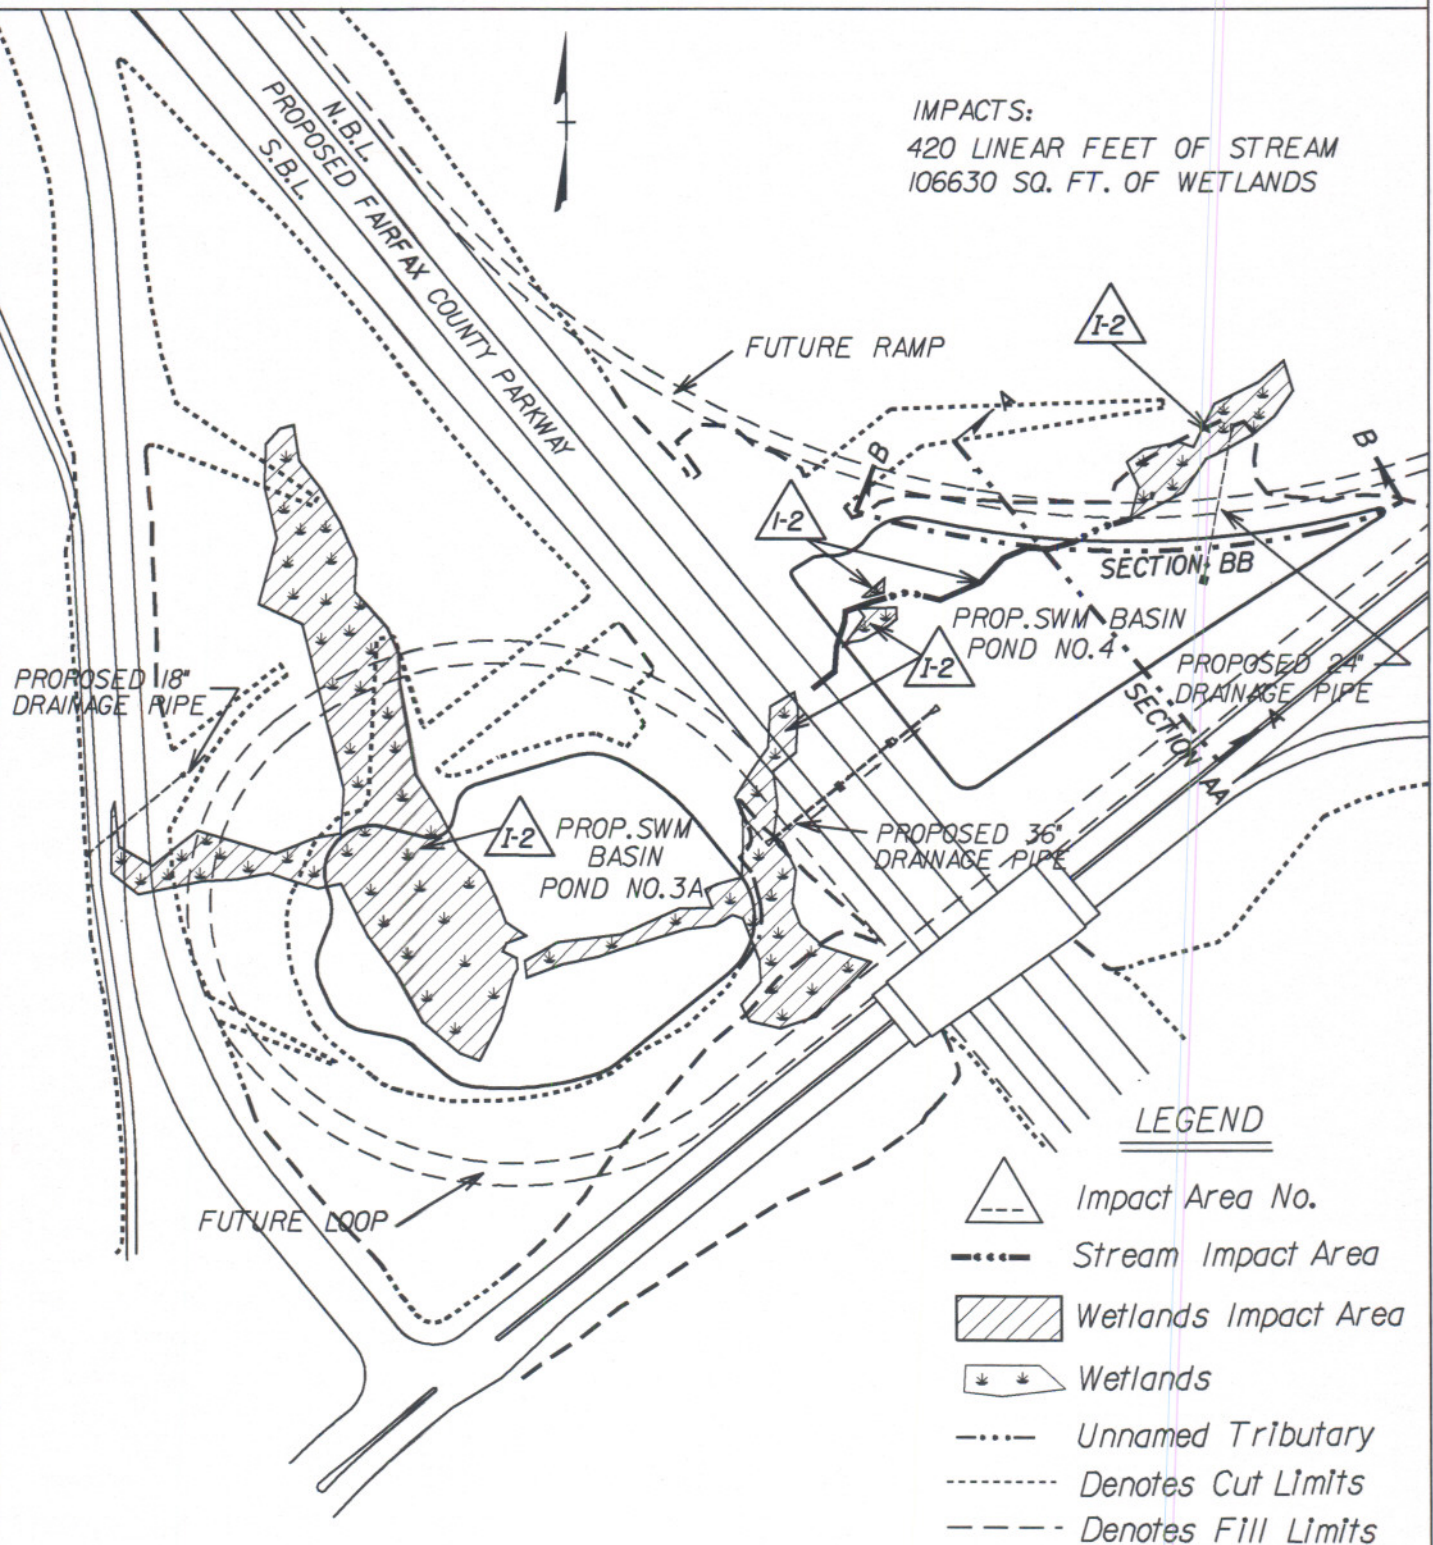

PURPOSE: PROPOSED FAIRFAX COUNTY PARKWAY

DATUM: NGVD29

GENERAL PLAN

SCALE = 1" = 200'

APPLICATION

COUNTY OF: FAIRFAX STATE: VA

APPLICATION BY: VIRGINIA
DEPARTMENT OF TRANSPORTATION


SHEET 1 OF 3

DATE: 3-17-05

FAIRFAX COUNTY PARKWAY R000-029-249

CROSSING NO. 2, IMPACT 1-2

SECTION AA

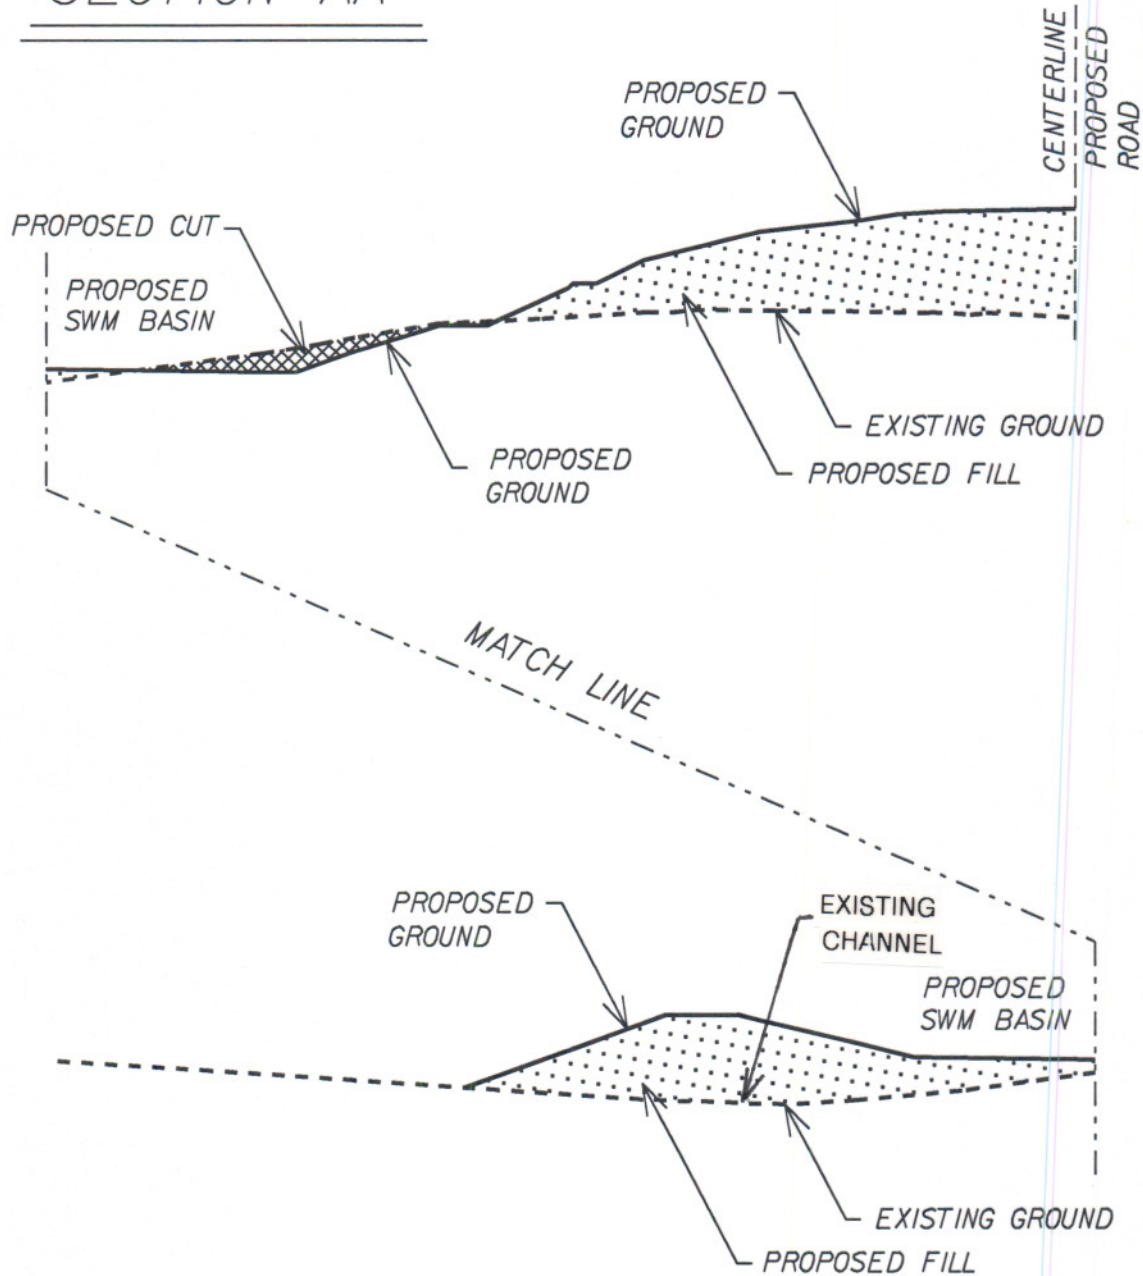

PURPOSE: PROPOSED FAIRFAX
COUNTY PARKWAY

DATUM: NGVD29

SECTION

SCALE = 1" = 40'

APPLICATION

COUNTY OF: FAIRFAX STATE: VA

APPLICATION BY: VIRGINIA
DEPARTMENT OF TRANSPORTATION


SHEET 2 OF 3

DATE: 3-17-05

FAIRFAX COUNTY PARKWAY R000-029-249

CROSSING NO. 2, IMPACT 1-2

SECTION BB

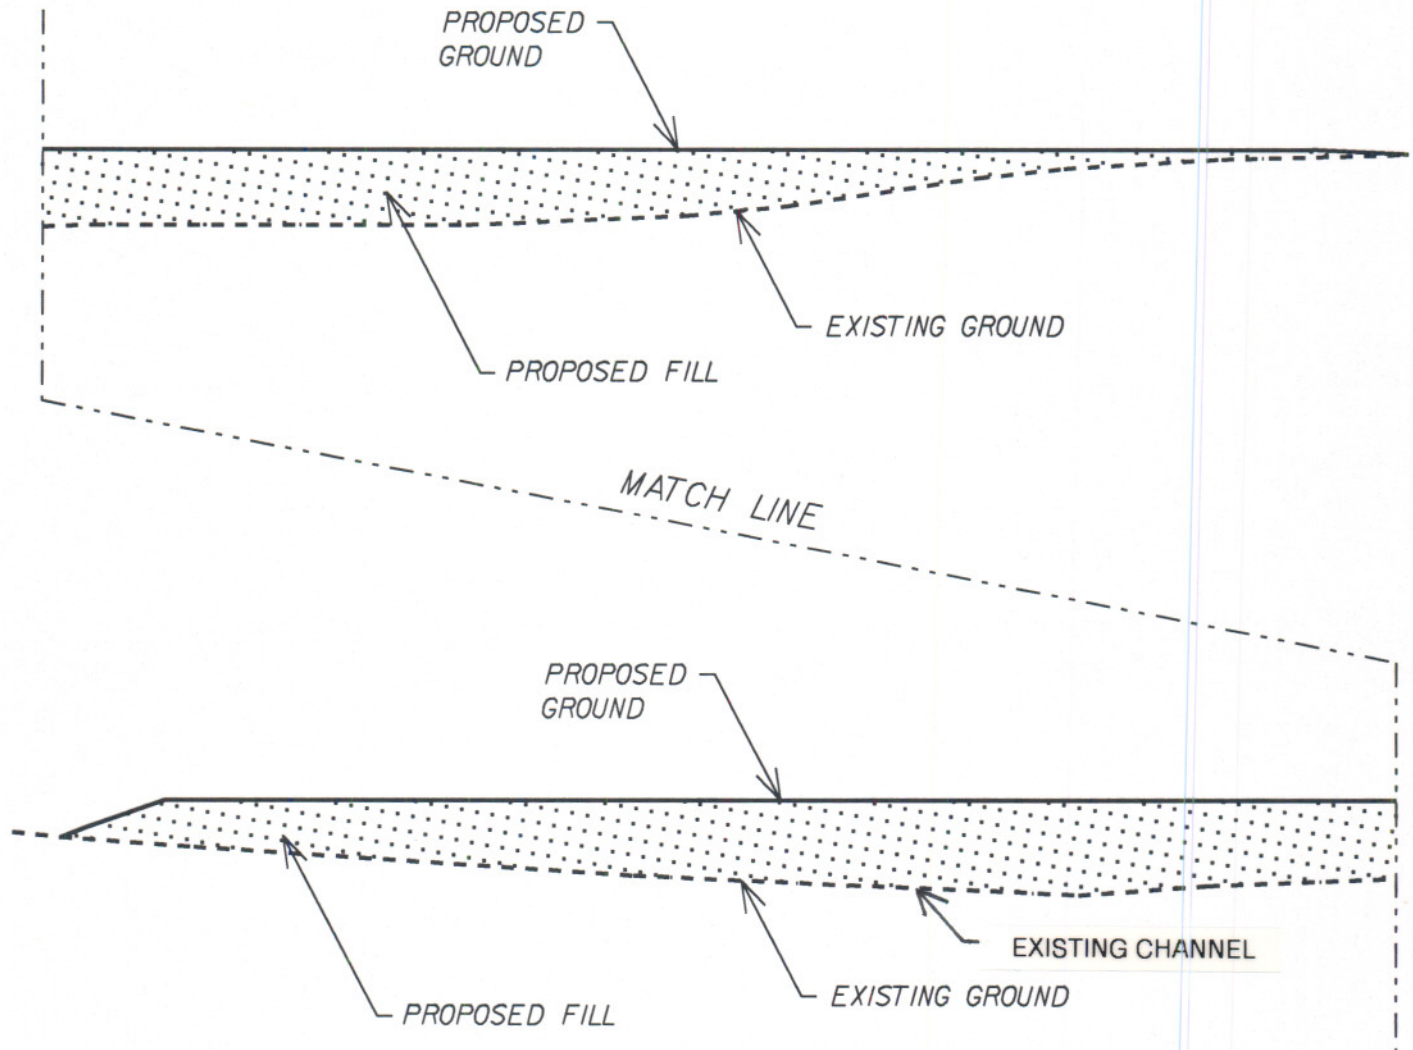

PURPOSE: PROPOSED FAIRFAX
COUNTY PARKWAY

DATUM: NGVD29

SECTION

SCALE - 1" = 40'

APPLICATION

COUNTY OF: FAIRFAX STATE: VA


APPLICATION BY: VIRGINIA
DEPARTMENT OF TRANSPORTATION

SHEET 2 OF 3





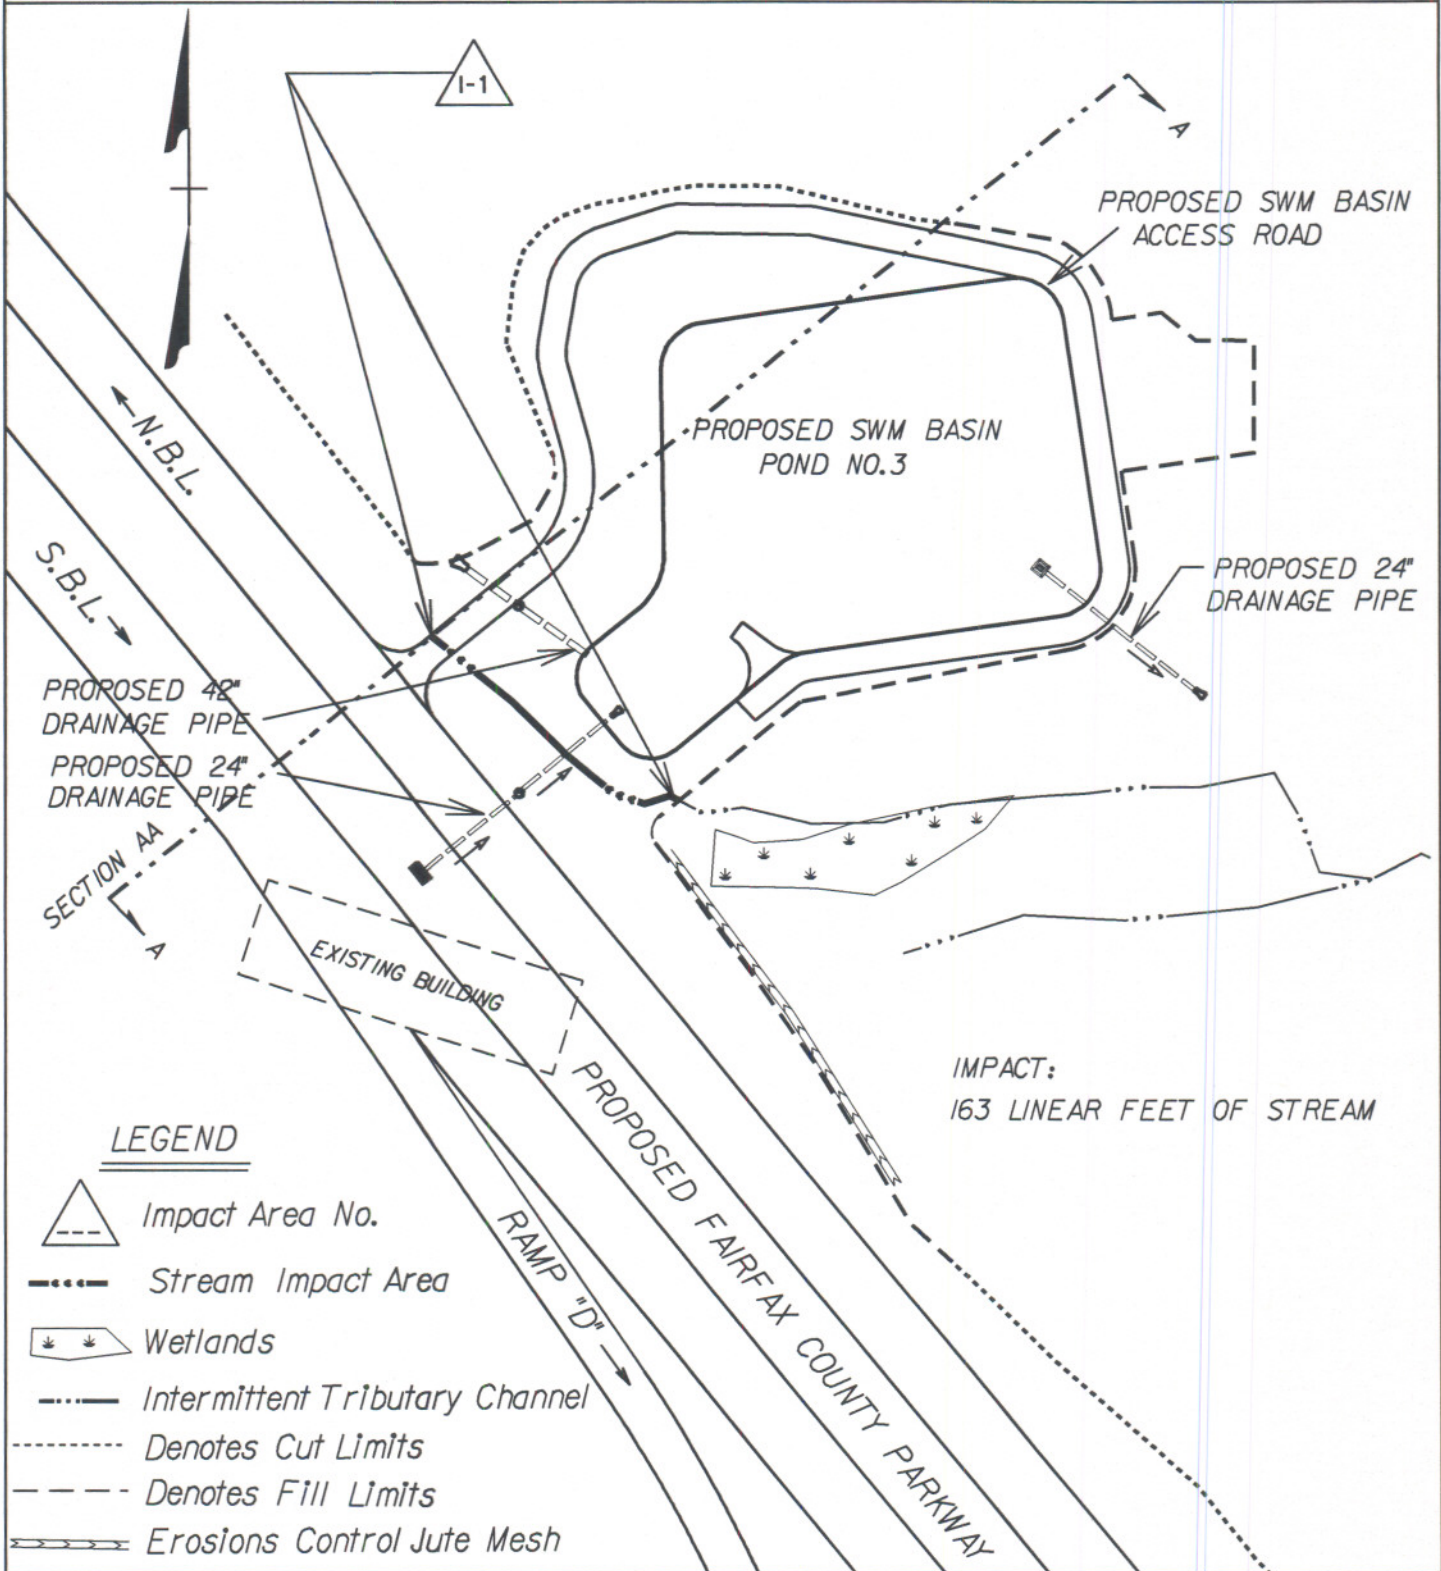


DATE: 3-17-05

FAIRFAX COUNTY PARKWAY R000-029-249

CROSSING NO. 1, IMPACT 1-1



LEGEND

-  Impact Area No.
-  Stream Impact Area
-  Wetlands
-  Intermittent Tributary Channel
-  Denotes Cut Limits
-  Denotes Fill Limits
-  Erosions Control Jute Mesh

PURPOSE: PROPOSED FAIRFAX COUNTY PARKWAY

DATUM: NGVD29

GENERAL PLAN

SCALE - 1" = 100'

APPLICATION

COUNTY OF: FAIRFAX STATE: VA


APPLICATION BY: VIRGINIA
DEPARTMENT OF TRANSPORTATION

SHEET 1 OF 2

DATE: 3-17-05

FAIRFAX COUNTY PARKWAY R000-029-249

CROSSING NO. 1, IMPACT 1-1

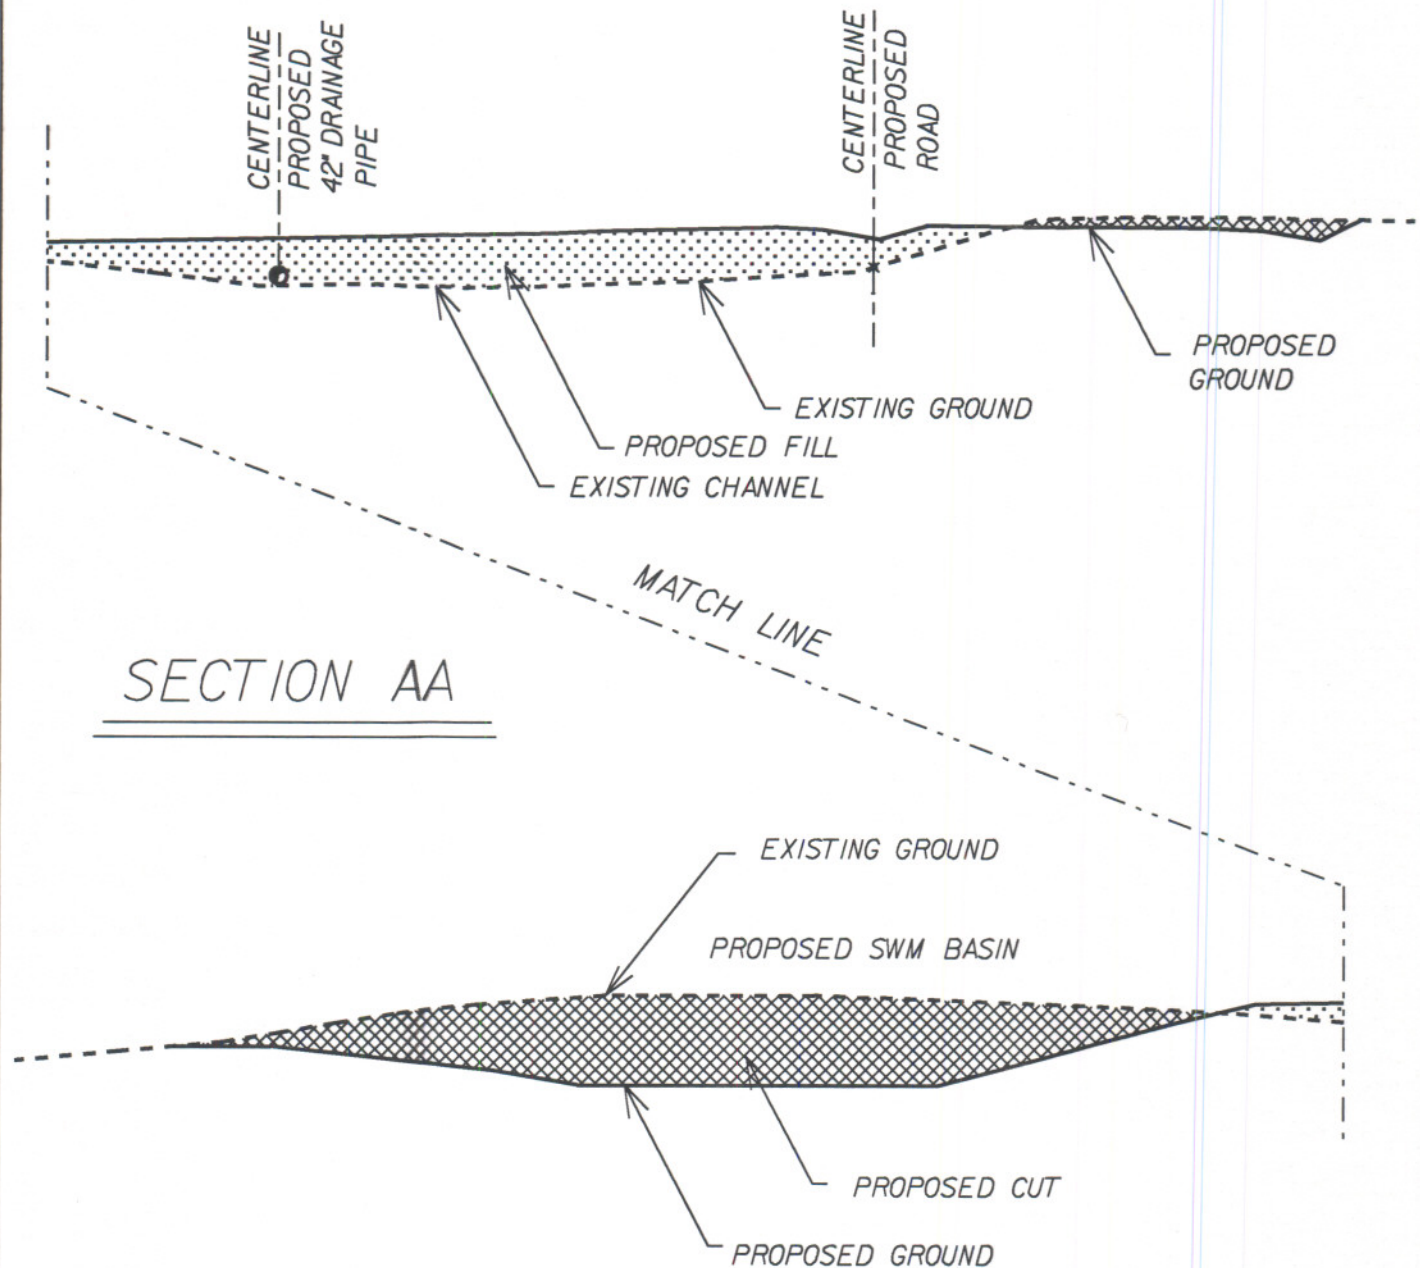

PURPOSE: PROPOSED FAIRFAX
COUNTY PARKWAY

DATUM: NGVD29

SECTION

SCALE - 1" = 40'

APPLICATION

COUNTY OF: FAIRFAX STATE: VA

APPLICATION BY: VIRGINIA
DEPARTMENT OF TRANSPORTATION

SHEET 2 OF 2

DATE: 3-17-05